



CYVIEW

65

LUXURIOUS APARTMENTS  
MODERN DESIGN

LOCATION - STROVOLOS

**CYVIEW 65** will be consisted of 3 bedrooms apartments, with large verandas and roof garden on top. It will be developed in a great location in Strovolos, close to a lot of amenities. The project combines modern design and high quality, making it a perfect place to live.





GROUND FLOOR

Scale 1:100



Σχεδιασμός



## 1st FLOOR

Scale 1:100





# 2nd FLOOR

Scale 1:100






3rd FLOOR

Scale 1:100



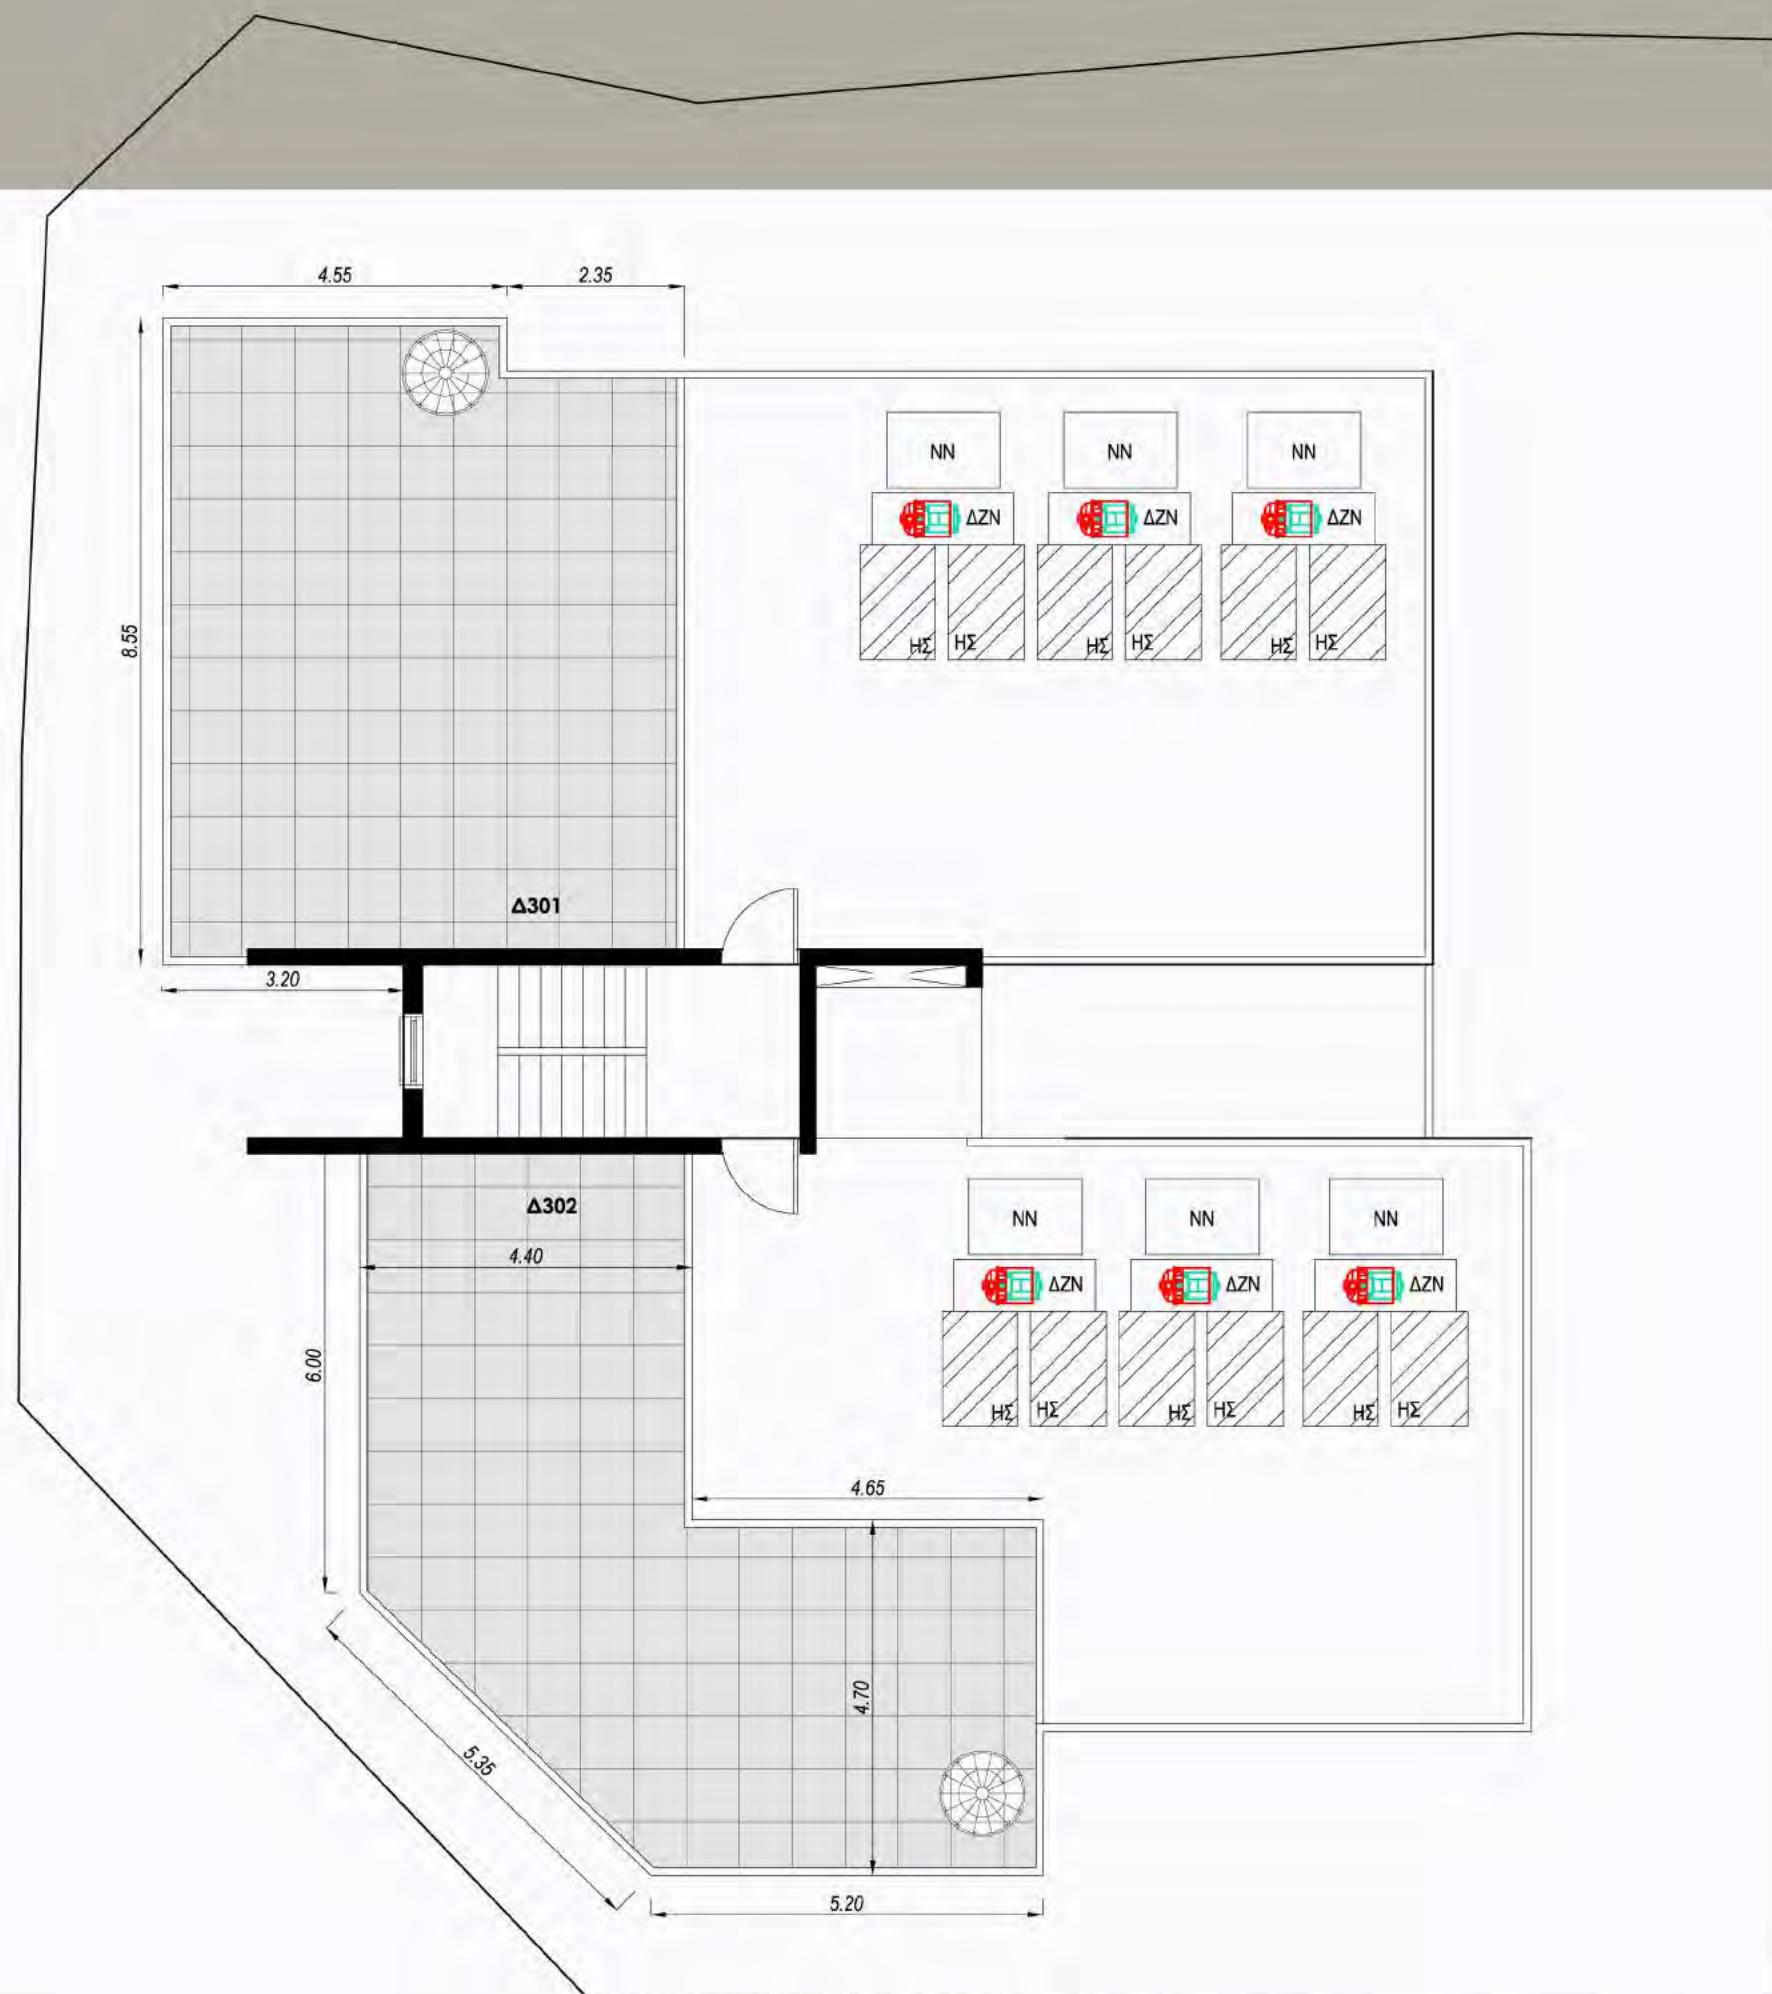

ROOF

Scale 1:100





FLAT NO.	INTERIORS (m <sup>2</sup> )	COVERED VERANDAS (m <sup>2</sup> )	UNCOVERED VERANDA (m <sup>2</sup> )	ROOF GARDEN (m <sup>2</sup> )	STORAGE		PARKING SPACE (#)	COMMUNAL AREAS (m <sup>2</sup> )	TOTAL COVERED (m <sup>2</sup> )
					#	m <sup>2</sup>			
<b>1<sup>ST</sup> FLOOR</b>									
F101	103.68	28.39	-	-	A4	5.4	P4	6.81	144.28
F102	104.10	27.03	-	-	A3	5.9	P6	6.81	144.39
<b>2<sup>ND</sup> FLOOR</b>									
F201	103.68	28.39	19.61	-	A5	5.4	P5	6.81	144.28
F202	104.10	27.03	-	-	A6	11.10	P2	6.81	149.59
<b>3<sup>RD</sup> FLOOR</b>									
F301	103.68	28.39	-	56.57	A1	5.9	P1	6.81	144.78
F302	104.10	27.03	-	56.80	A2	5.4	P3	6.81	143.89



# Location-Map



22 Ayiou Georgiou, office 202  
 P.O. BOX 12657, 2251  
 Latsia, Nicosia, 2231 Cyprus  
 Tel: 22486955/99304095  
 Fax: 22488733

Email: [info@cyview-developers.com](mailto:info@cyview-developers.com)  
 Web: [www.cyview-developers.com](http://www.cyview-developers.com)

