



CYVIEW

58


LUXURIOUS APARTMENTS
MODERN DESIGN

LOCATION - LATSIA

CYVIEW 58 will be consisted of 2 and 3 bedrooms apartments, with large verandas and roof garden on top. It will be developed in a great location in Latsia, close to a lot of amenities. The project combines modern design and high quality, making it a perfect place to live.




PLANS

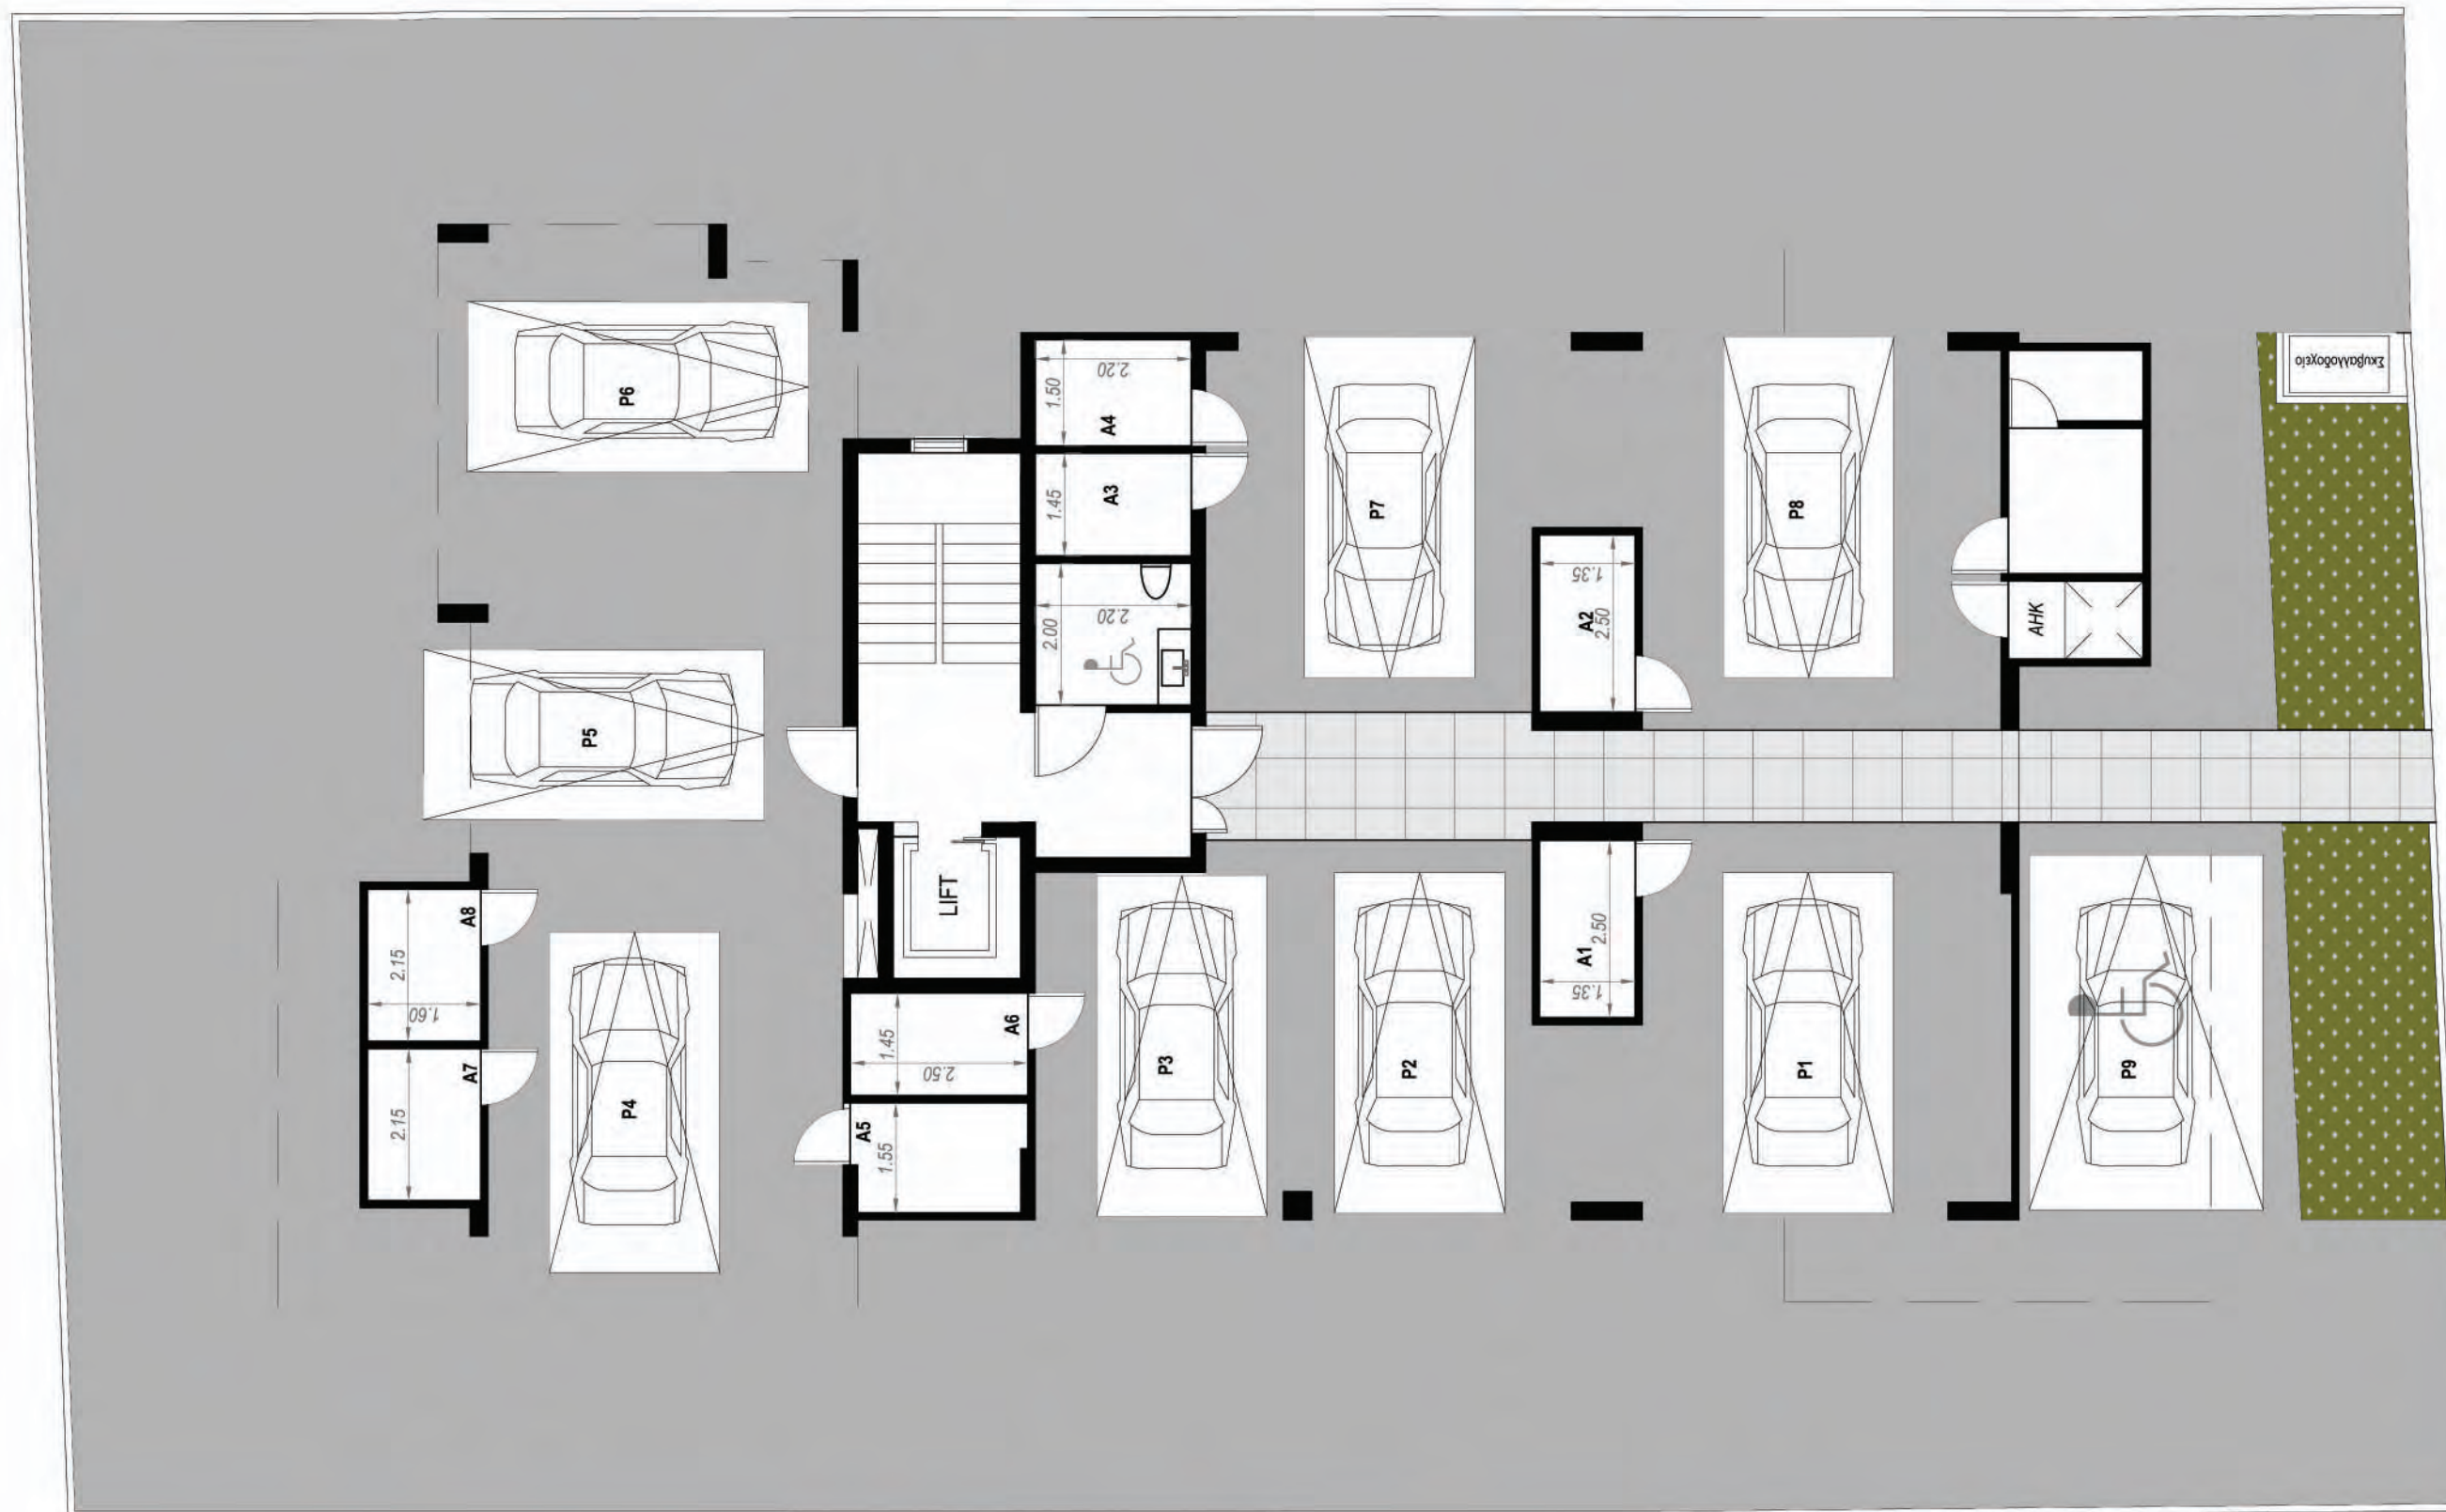

GROUND FLOOR

Scale 1:100

PLANS

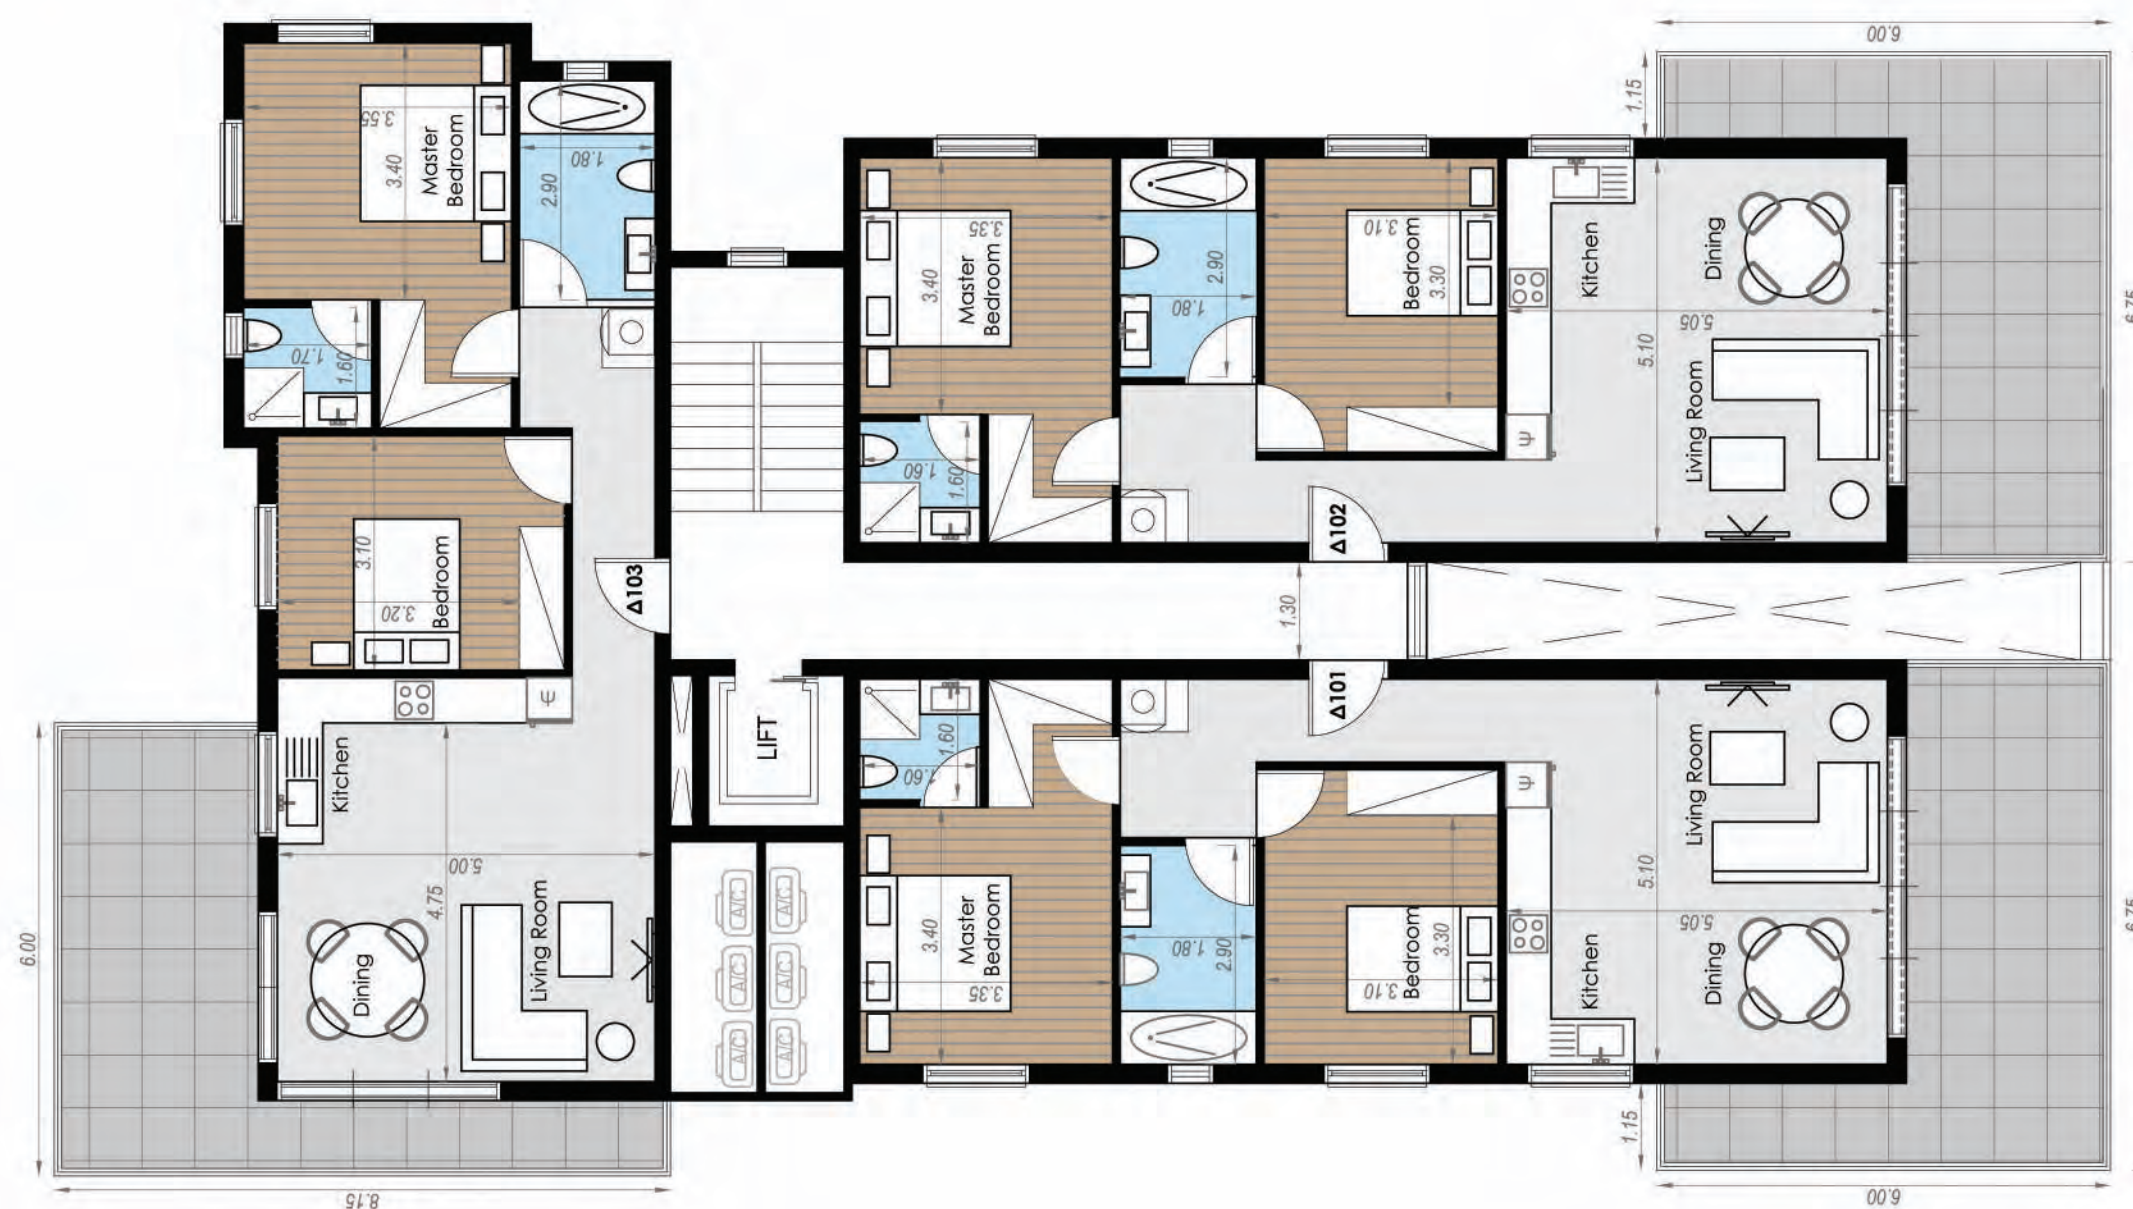


1st FLOOR
Scale 1:100

PLANS




2nd FLOOR
Scale 1:100

PLANS

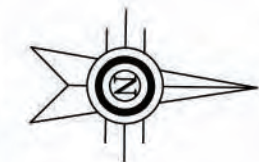

3rd FLOOR
Scale 1:100

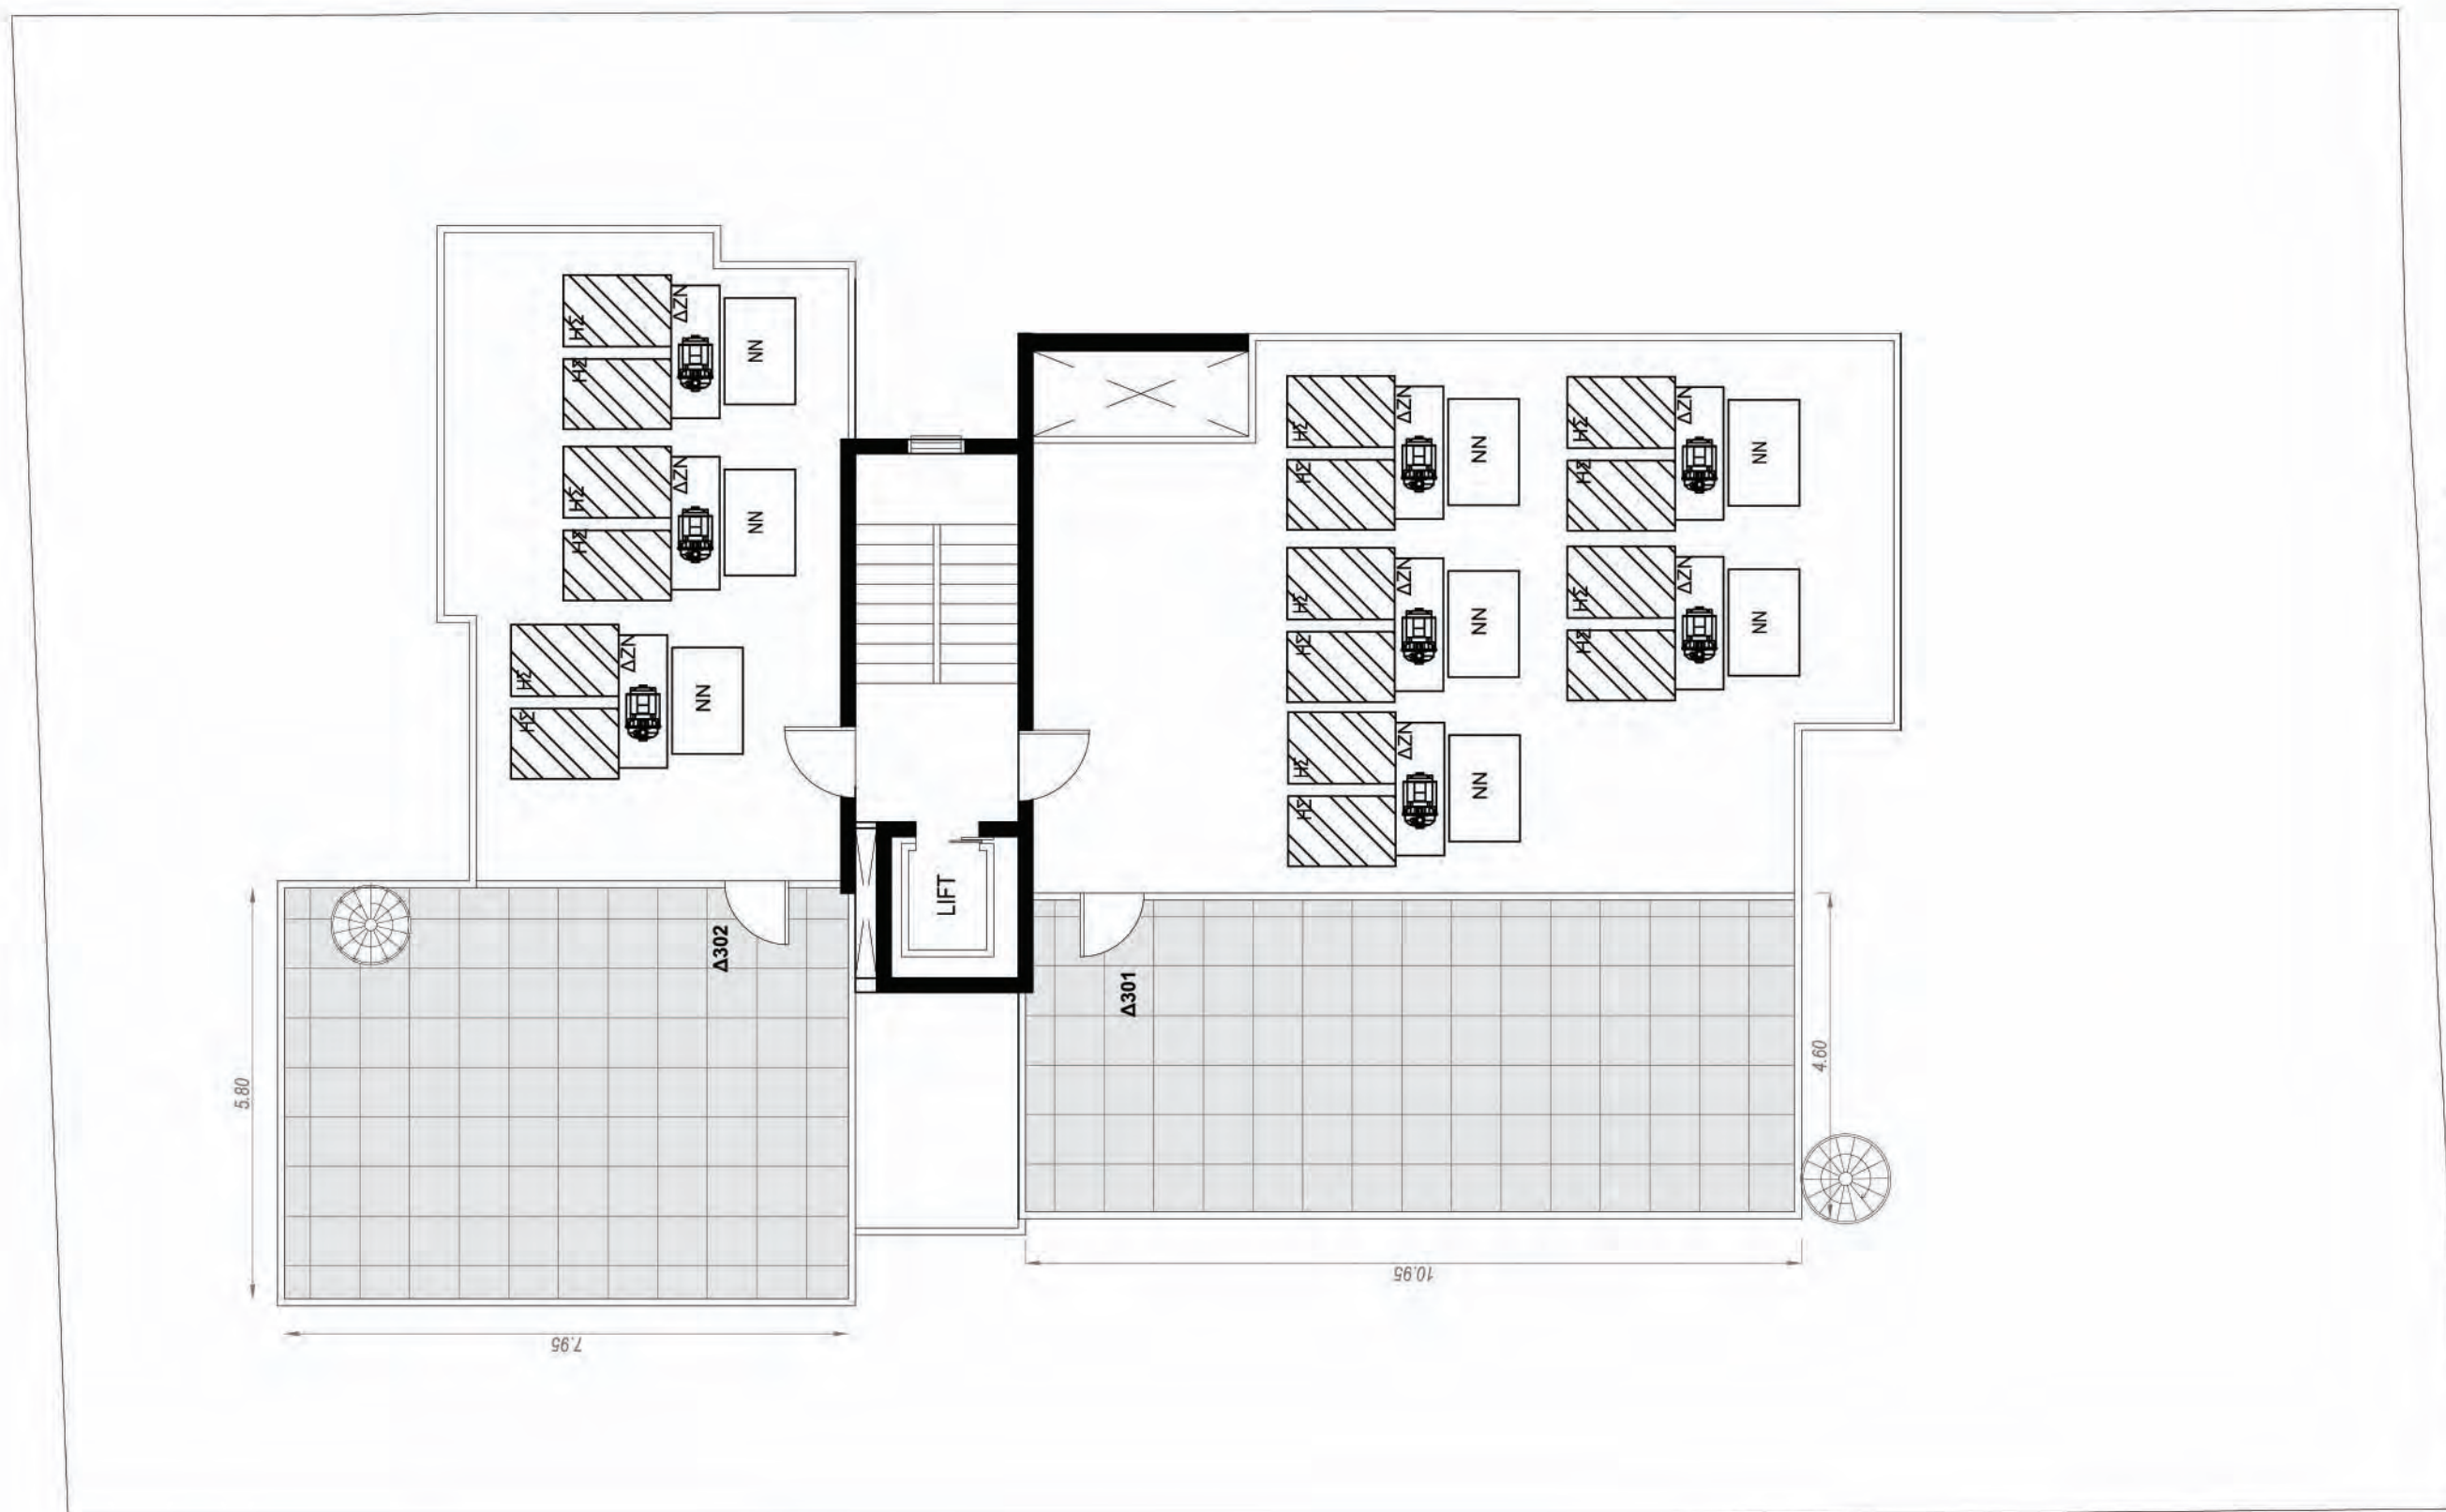


ROOF

Scale 1:100



FLAT NO.	INTERIORS (m ²)	COVERED VERANDAS (m ²)	UNCOVERED VERANDAS (m ²)	ROOF GARDEN (m ²)	STORAGE		PARKING SPACE (#)	COMMUNAL AREAS (m ²)	TOTAL COVERED (m ²)
					#	m ²			
1ST FLOOR									
F101	77,71	22,02			A3	3,72	P2	8,00	111,45
F102	77,32	22,02			A6	4,59	P3	8,00	111,93
F103	78,69	21,65			A5	4,59	P4	8,00	112,93
2ND FLOOR									
F201	77,71	22,02			A2	4,42	P8	8,00	112,15
F202	77,32	22,02			A8	4,13	P5	8,00	111,47
F203	78,69	21,65			A4	4,24	P7	8,00	112,58
3RD FLOOR									
F301	113,09	27,60	81,92	50,00	A1	4,42	P1	9,00	154,11
F302	78,69	21,65		48,00	A7	4,13	P6	8,00	112,47

Location-Map

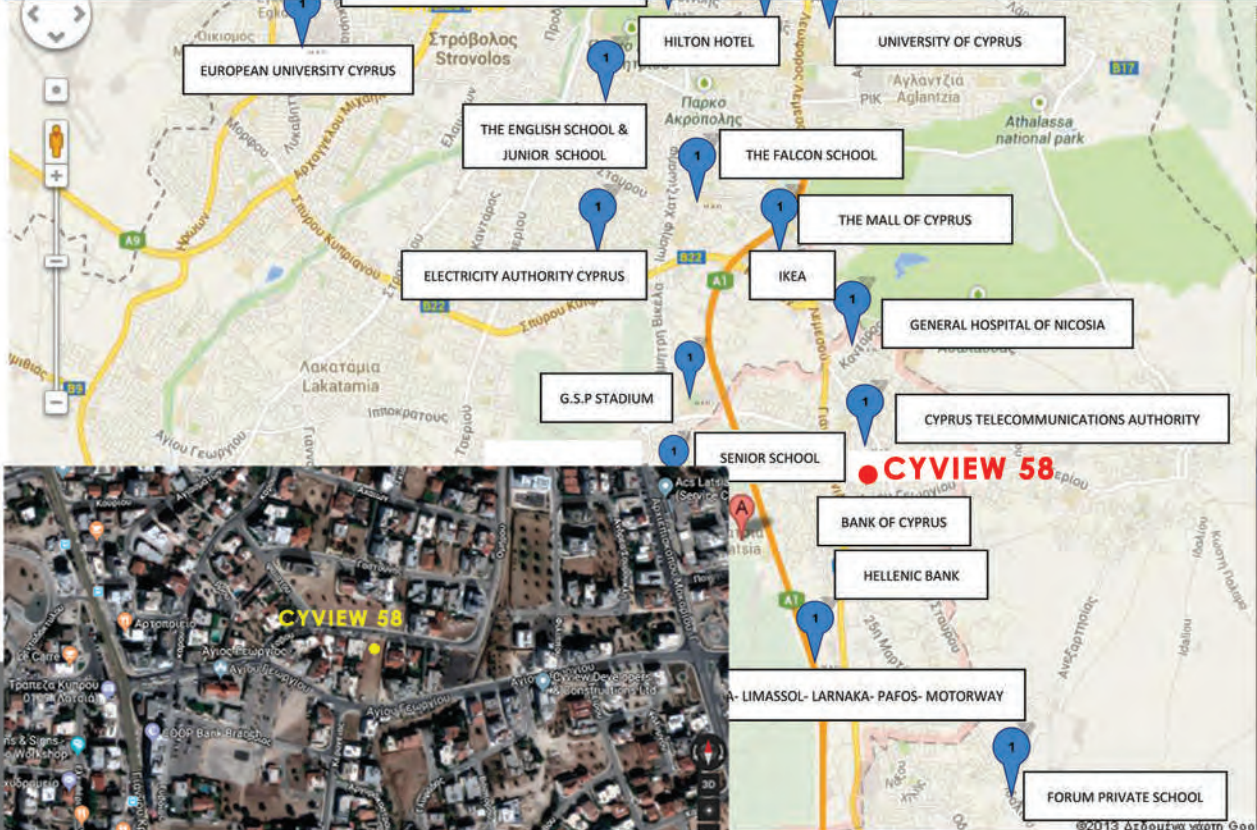

22 Ayiou Georgiou, office 202
P.O. BOX 12657, 2251
Latsia, Nicosia, 2231 Cyprus
Tel: 22486955/99304095
Fax: 22488733

Email: info@cyview-developers.com
Web: www.cyview-developers.com

