



CYVIEW


61

LUXURIOUS APARTMENTS  
MODERN DESIGN

LOCATION - LATSIA

**CYVIEW 61** will be consisted of 2 and 3 bedrooms apartments, with large verandas and roof garden on top. It will be developed in a great location in Latsia, close to a lot of amenities. The project combines modern design and high quality, making it a perfect place to live.



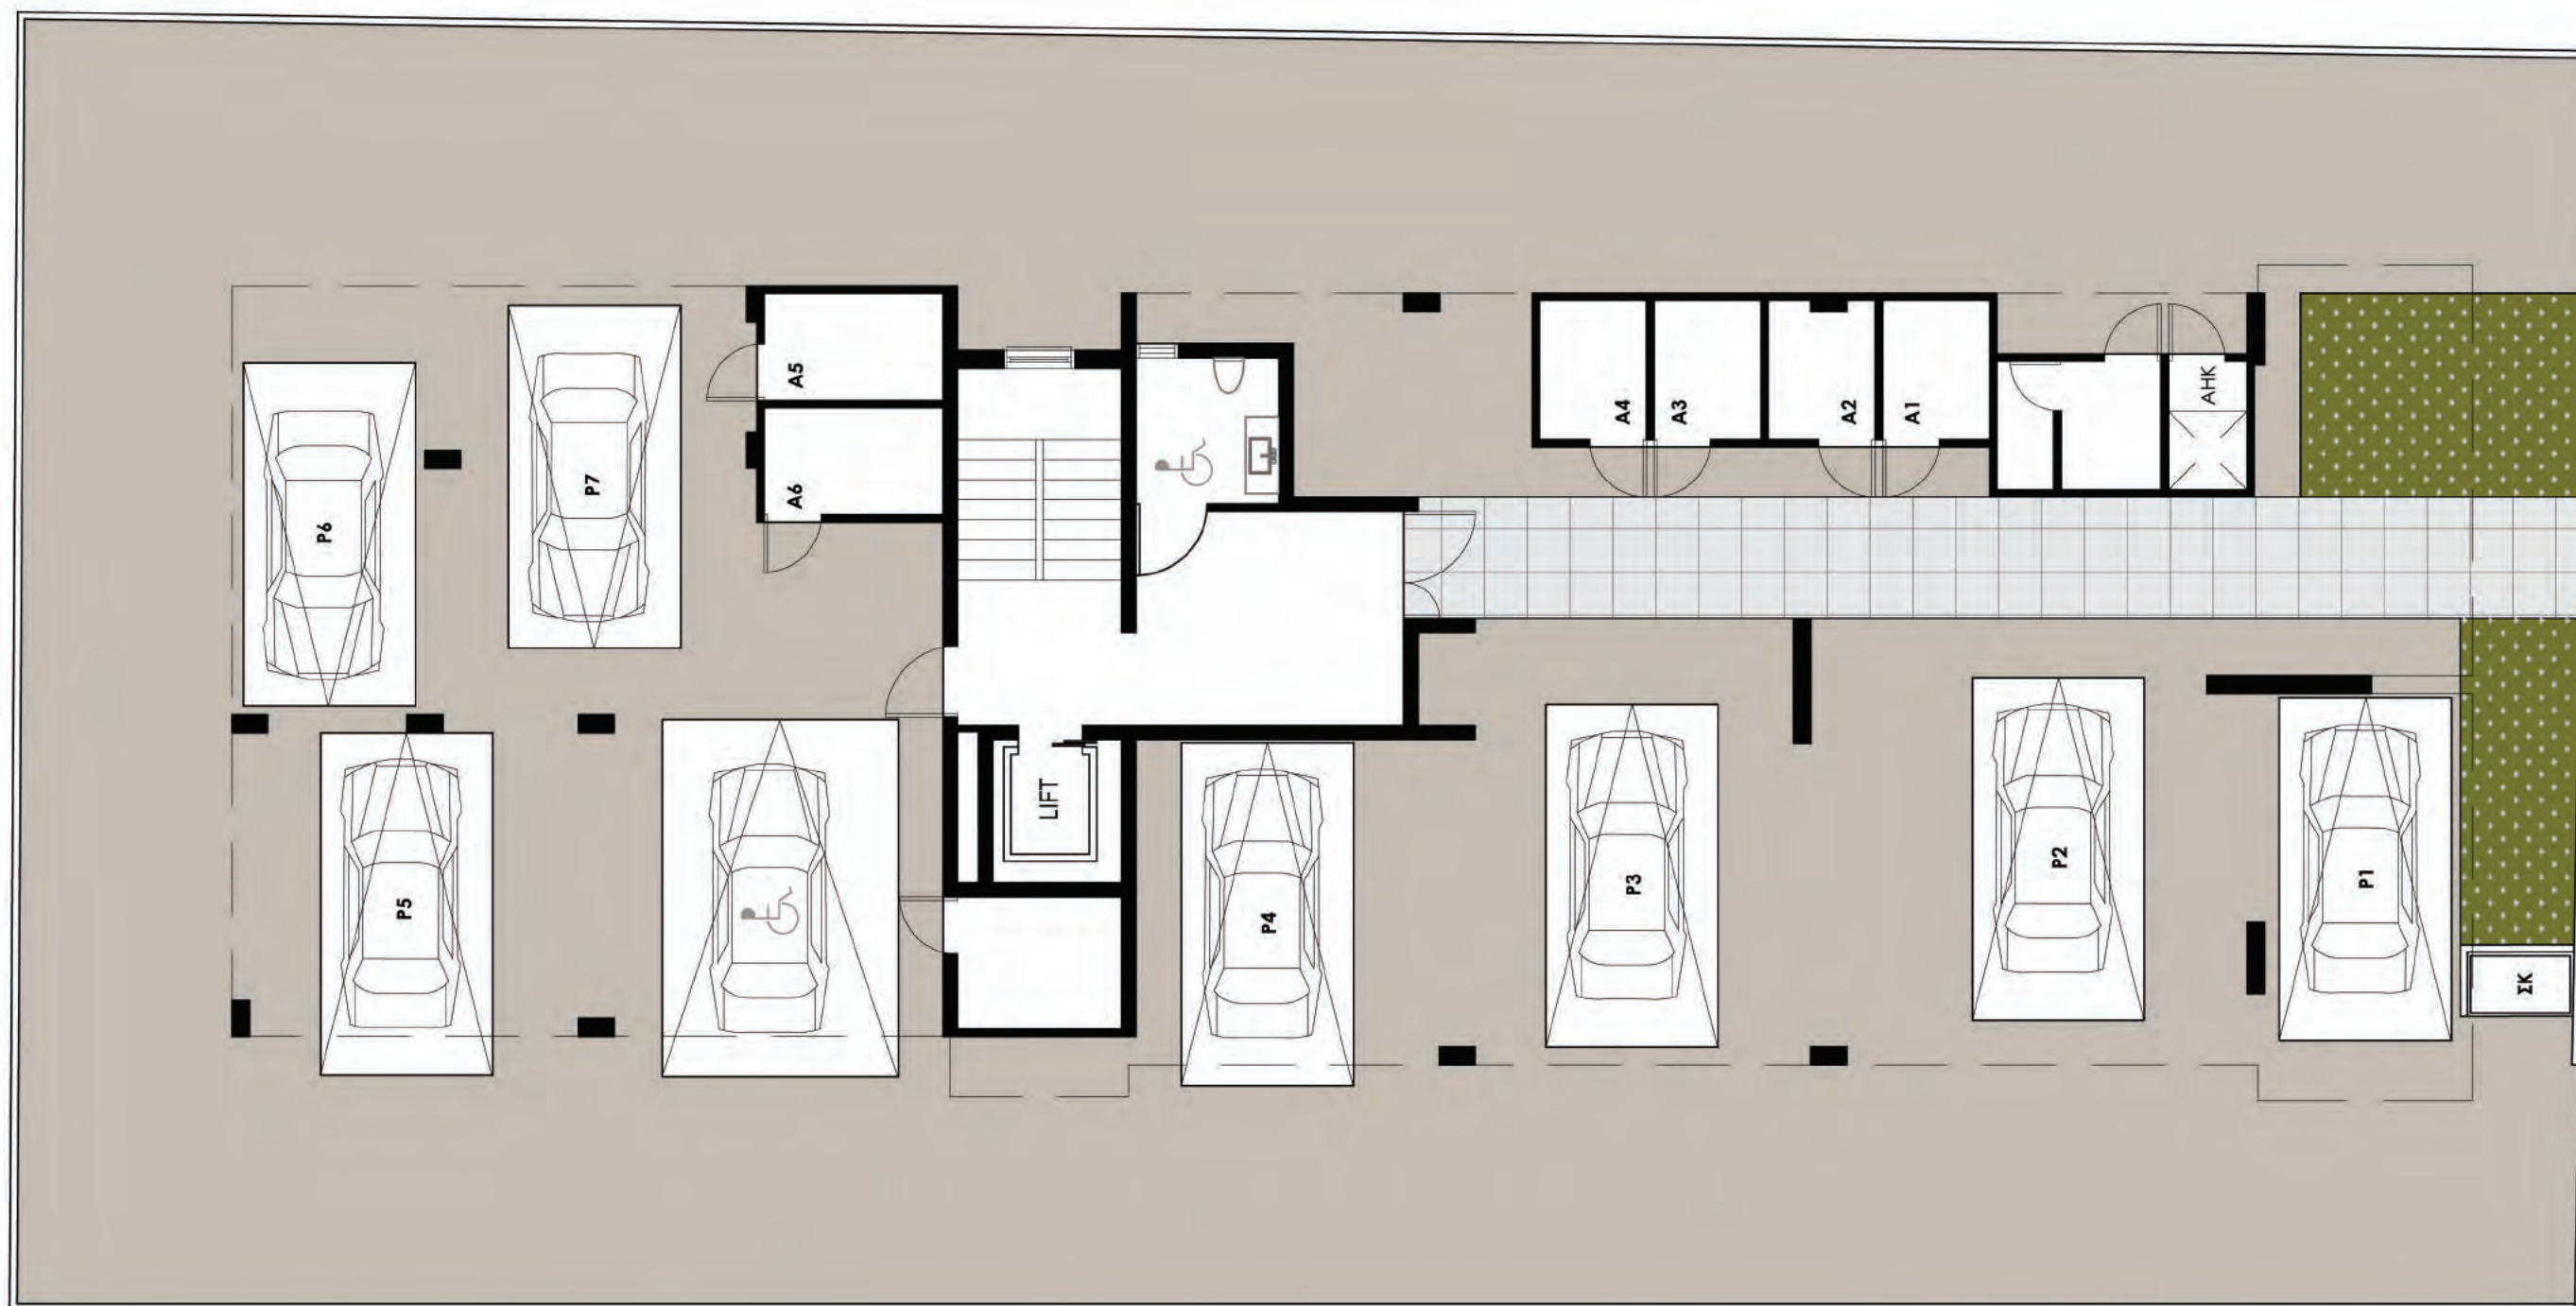

## GROUND FLOOR

Scale 1:100





## 2nd FLOOR

Scale 1:100



3rd FLOOR

Scale 1:100



## ROOF

Scale 1:100



FLAT NO.	INTERIORS (m <sup>2</sup> )	COVERED VERANDAS (m <sup>2</sup> )	ROOF GARDEN (m <sup>2</sup> )	UNCOVERED VERANDS (m <sup>2</sup> )	STORAGE		PARKING SPACE (#)	COMMUNAL AREAS (m <sup>2</sup> )	TOTAL COVERED (m <sup>2</sup> )
					#	m <sup>2</sup>			
<b>1<sup>ST</sup> FLOOR</b>									
F101	81.00	16.58	-	-	A1	3,54	P1	7,60	108,72
F102	81.00	16.72	-	-	A2	3,54	P4	7,60	108,86
F103	79.40	26.92	-	-	A4	3,54	P6	7,50	117,36
<b>2<sup>ND</sup> FLOOR</b>									
F201	105.22	26.19	-	75.01	A7	5,26	P2	10,00	146,67
F202	79.40	26.92	-	-	A6	4,29	P5	7,50	118,11
<b>3<sup>RD</sup> FLOOR</b>									
F301	86.02	27.15	42,00	17,9	A3	3,44	P3	8,30	124,91
F302	79.40	26.92	44,00	-	A5	4,29	P7	7,60	118,21

# Location-Map

