



CYVIEW


68

LUXURIOUS APARTMENTS
MODERN DESIGN

LOCATION - LATSIA

CYVIEW 68 will be consisted of 1, 2 and 3 bedrooms apartments, with large verandas and roof garden on top. It will be developed in a great location in Latsia, close to a lot of amenities. The project combines modern design and high quality, making it a perfect place to live.



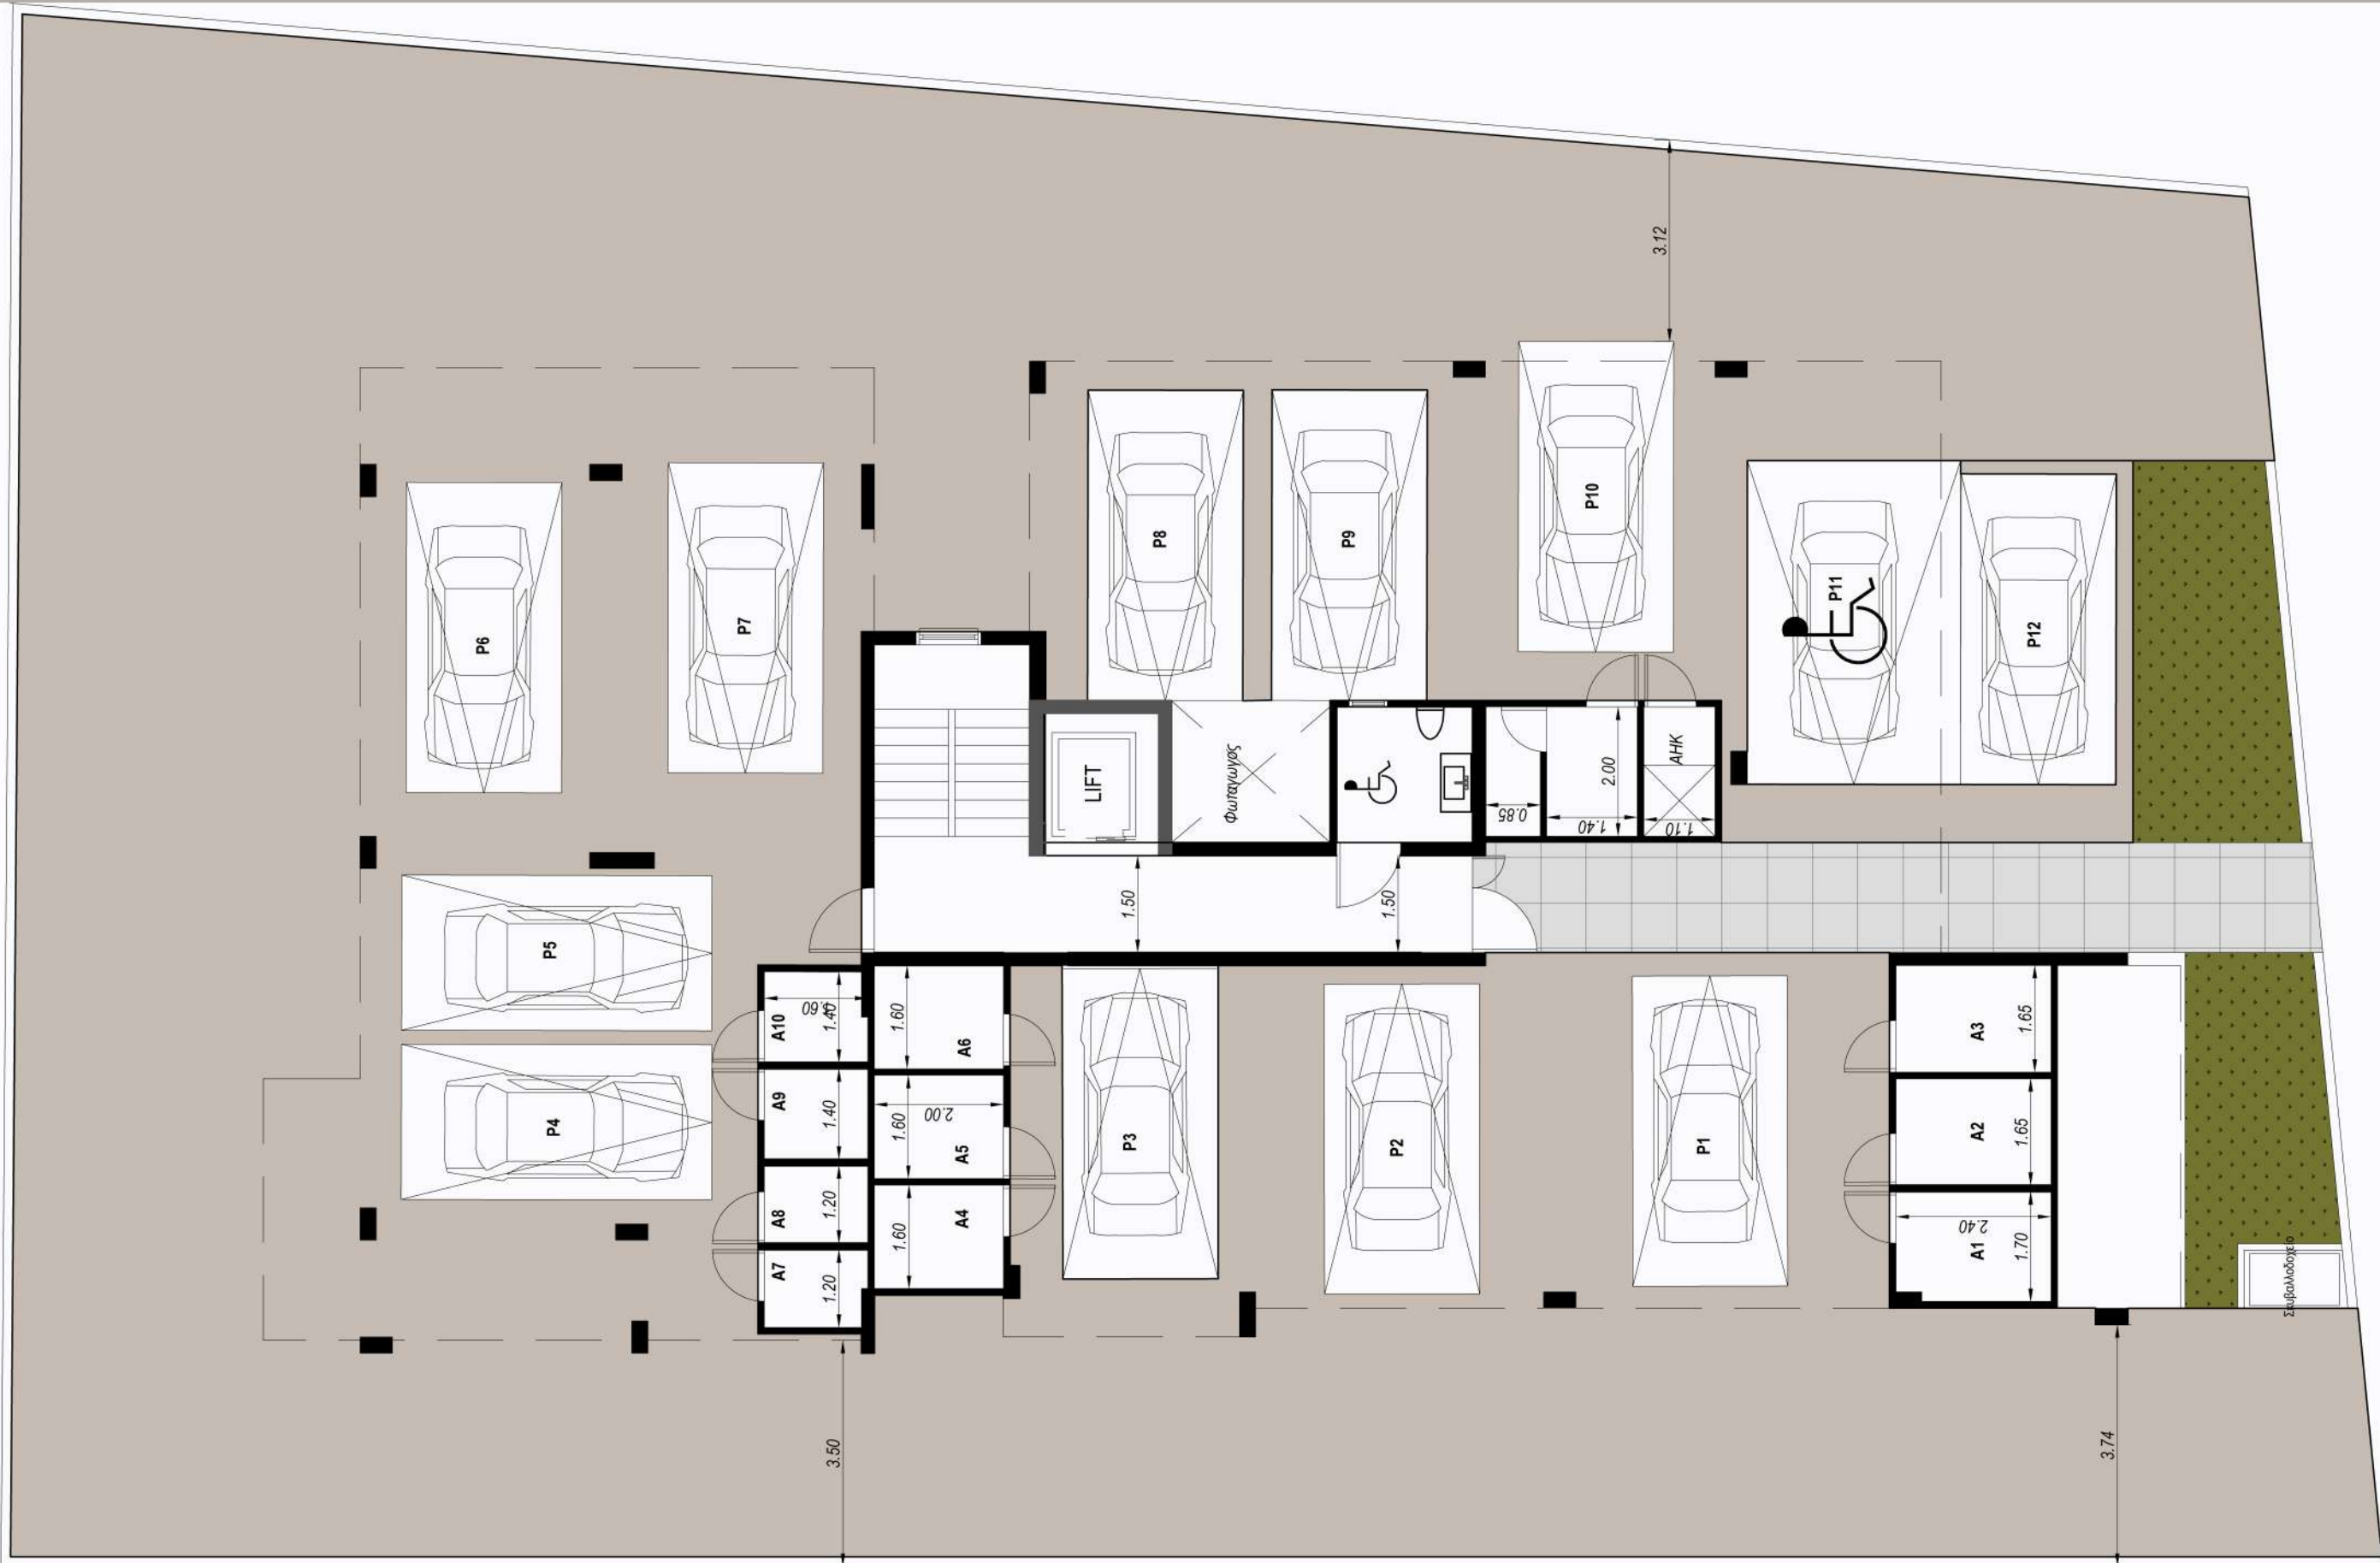

GROUND FLOOR

Scale 1:100




1st FLOOR
Scale 1:100



2nd FLOOR
Scale 1:100



3rd FLOOR
Scale 1:100

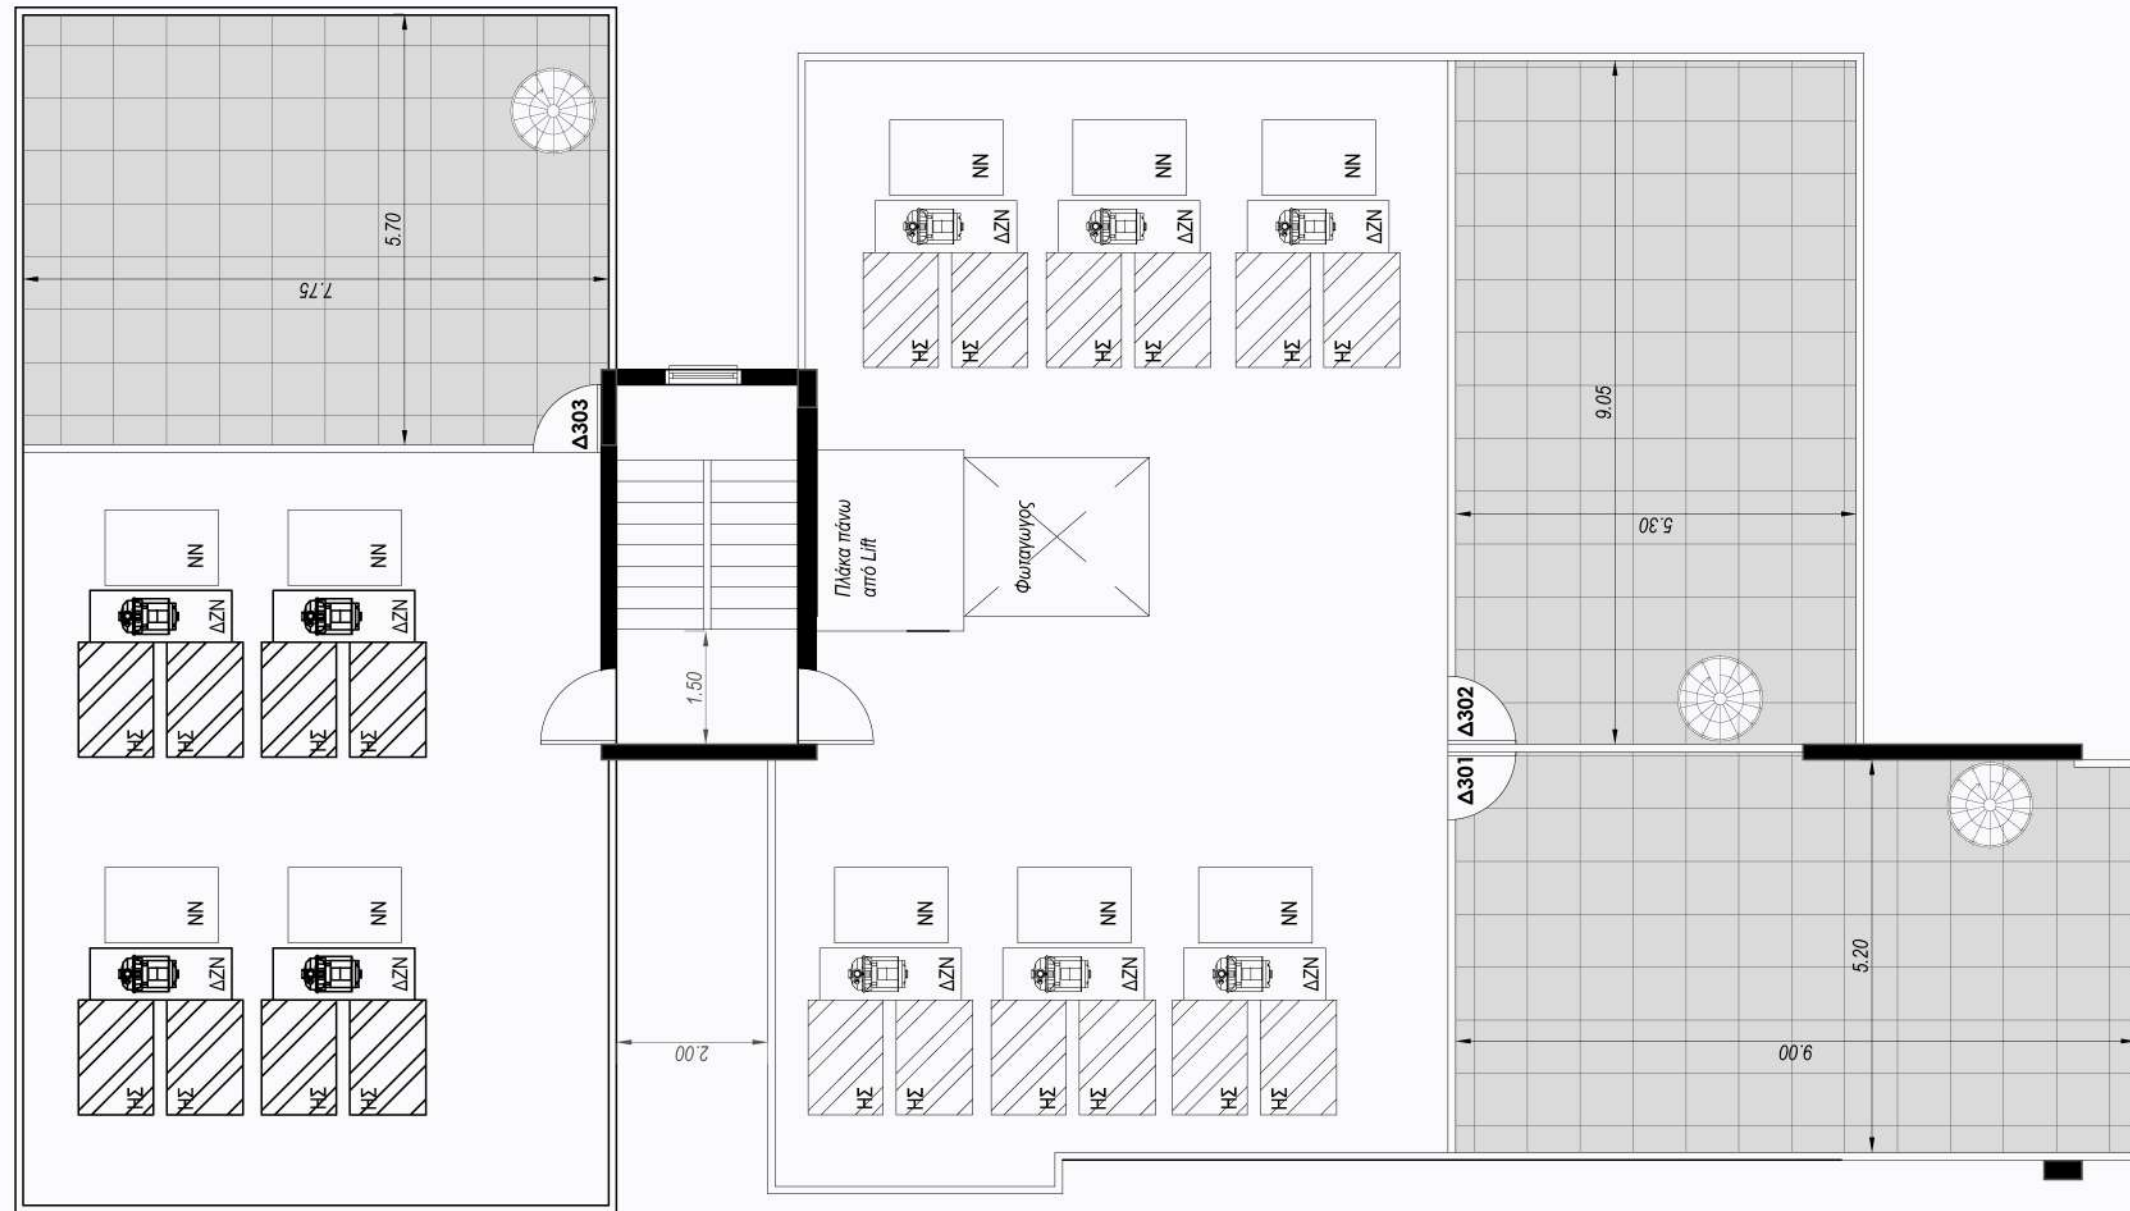



FLAT NO.	INTERIORS (m ²)	COVERED VERANDAS (m ²)	UNCOVERED VERANDA (m ²)	ROOF GARDEN (m ²)	STORAGE		PARKING SPACE (#)	COMMUNAL AREAS (m ²)	TOTAL COVERED (m ²)
					#	m ²			
1ST FLOOR									
F101	78.50	21.00	-	-	A9	2.70	P6	7.00	109.2
F102	77.50	27.00	-	-	A10	2.70	P7	7.00	114.2
F103	50.00	11.50	-	-	A7	2.30	P4	7.00	70.8
F104	50.00	12.50	-	-	A8	2.30	P5	7.00	71.8
2ND FLOOR									
F201	78.50	21.00	-	-	A6	3.60	P3	7.00	110.1
F202	77.50	27.00	-	-	A4	3.60	P8	7.00	115.1
F203	99.20	27.00	6.00	-	A3	4.60	P2	7.00	137.8
3RD FLOOR									
F301	78.50	21.00	-	50.00	A5	3.60	P9	7.00	110.1
F302	77.50	27.00	-	50.00	A2	4.60	P10	7.00	116.1
F303	99.20	27.00	-	46.00	A1	4.60	P1	7.00	137.8

Location-Map



22 Ayiou Georgiou, office 202
 P.O. BOX 12657, 2251
 Latsia, Nicosia, 2231 Cyprus
 Tel: 22486955/99304095
 Fax: 22488733

Email: info@cyview-developers.com
 Web: www.cyview-developers.com

