



CYVIEW

79

LUXURIOUS APARTMENTS
MODERN DESIGN


LOCATION - STROVOLOS

CYVIEW 79 will be consisted of 3 bedrooms apartments, with large verandas and roof garden on top. It will be developed in a great location in Strovolos, close to a lot of amenities. The project combines modern design and high quality, making it a perfect place to live.





GROUND FLOOR
Scale 1:100

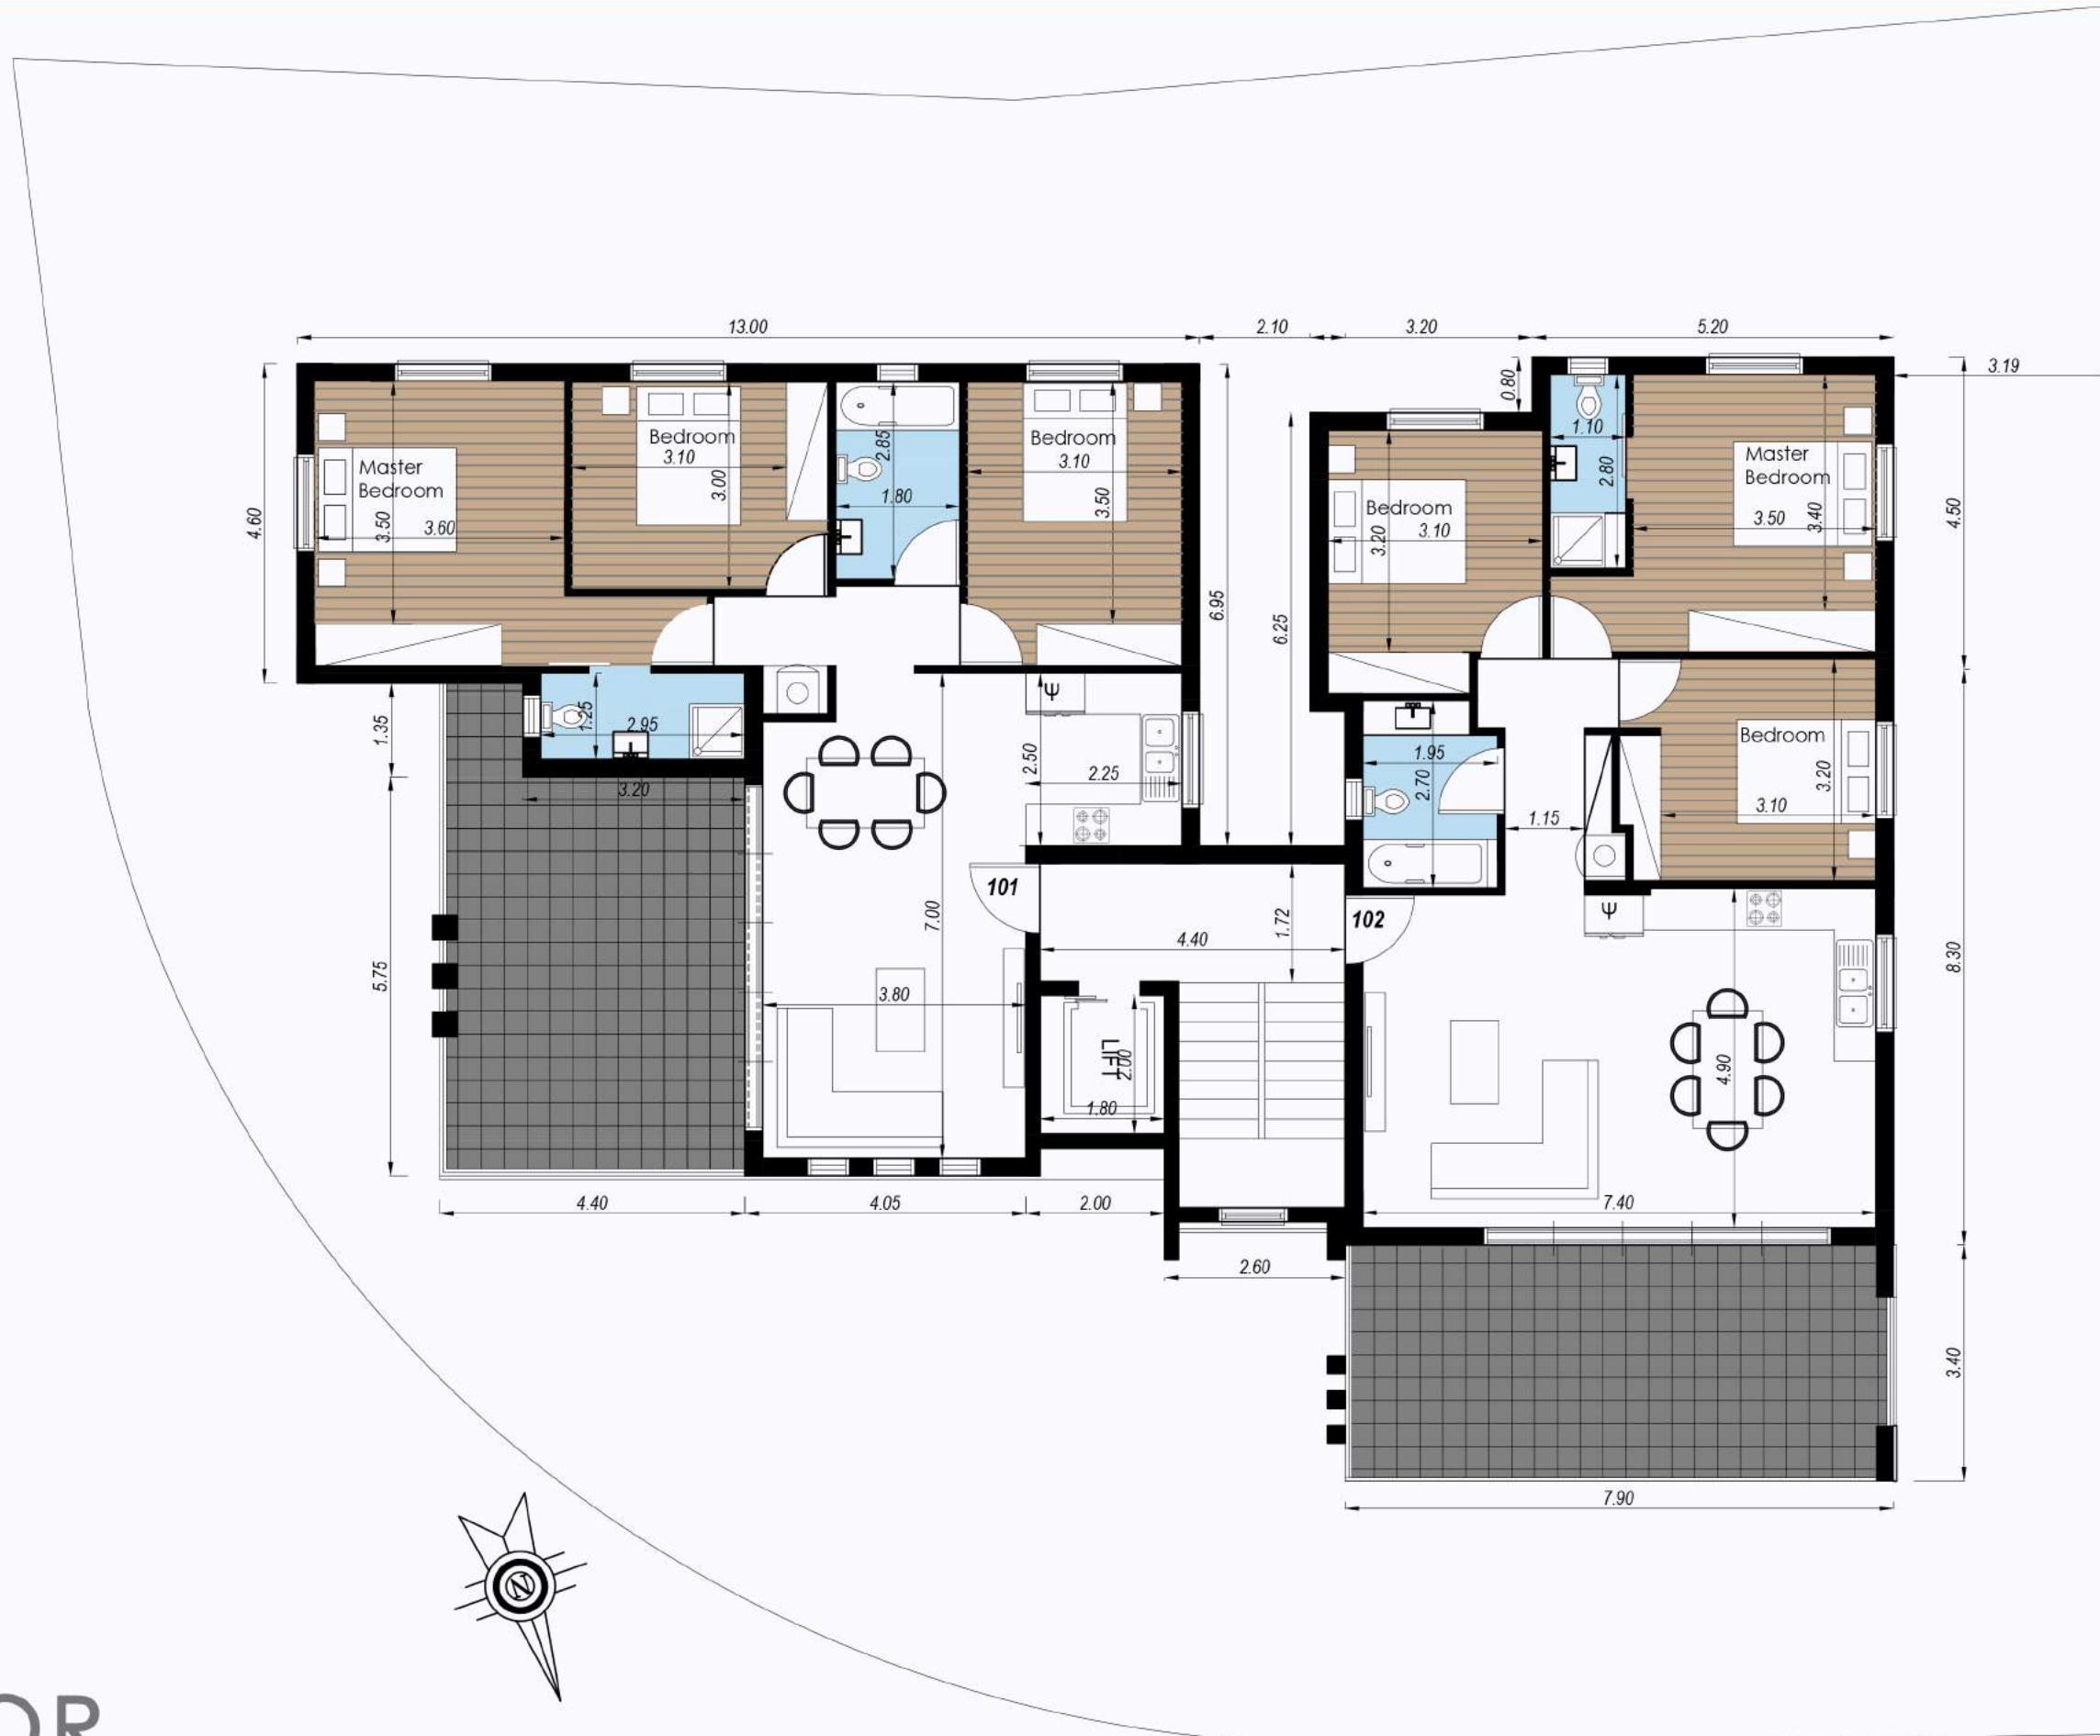


1st FLOOR
Scale 1:100



2nd FLOOR
Scale 1:100



3rd FLOOR
Scale 1:100

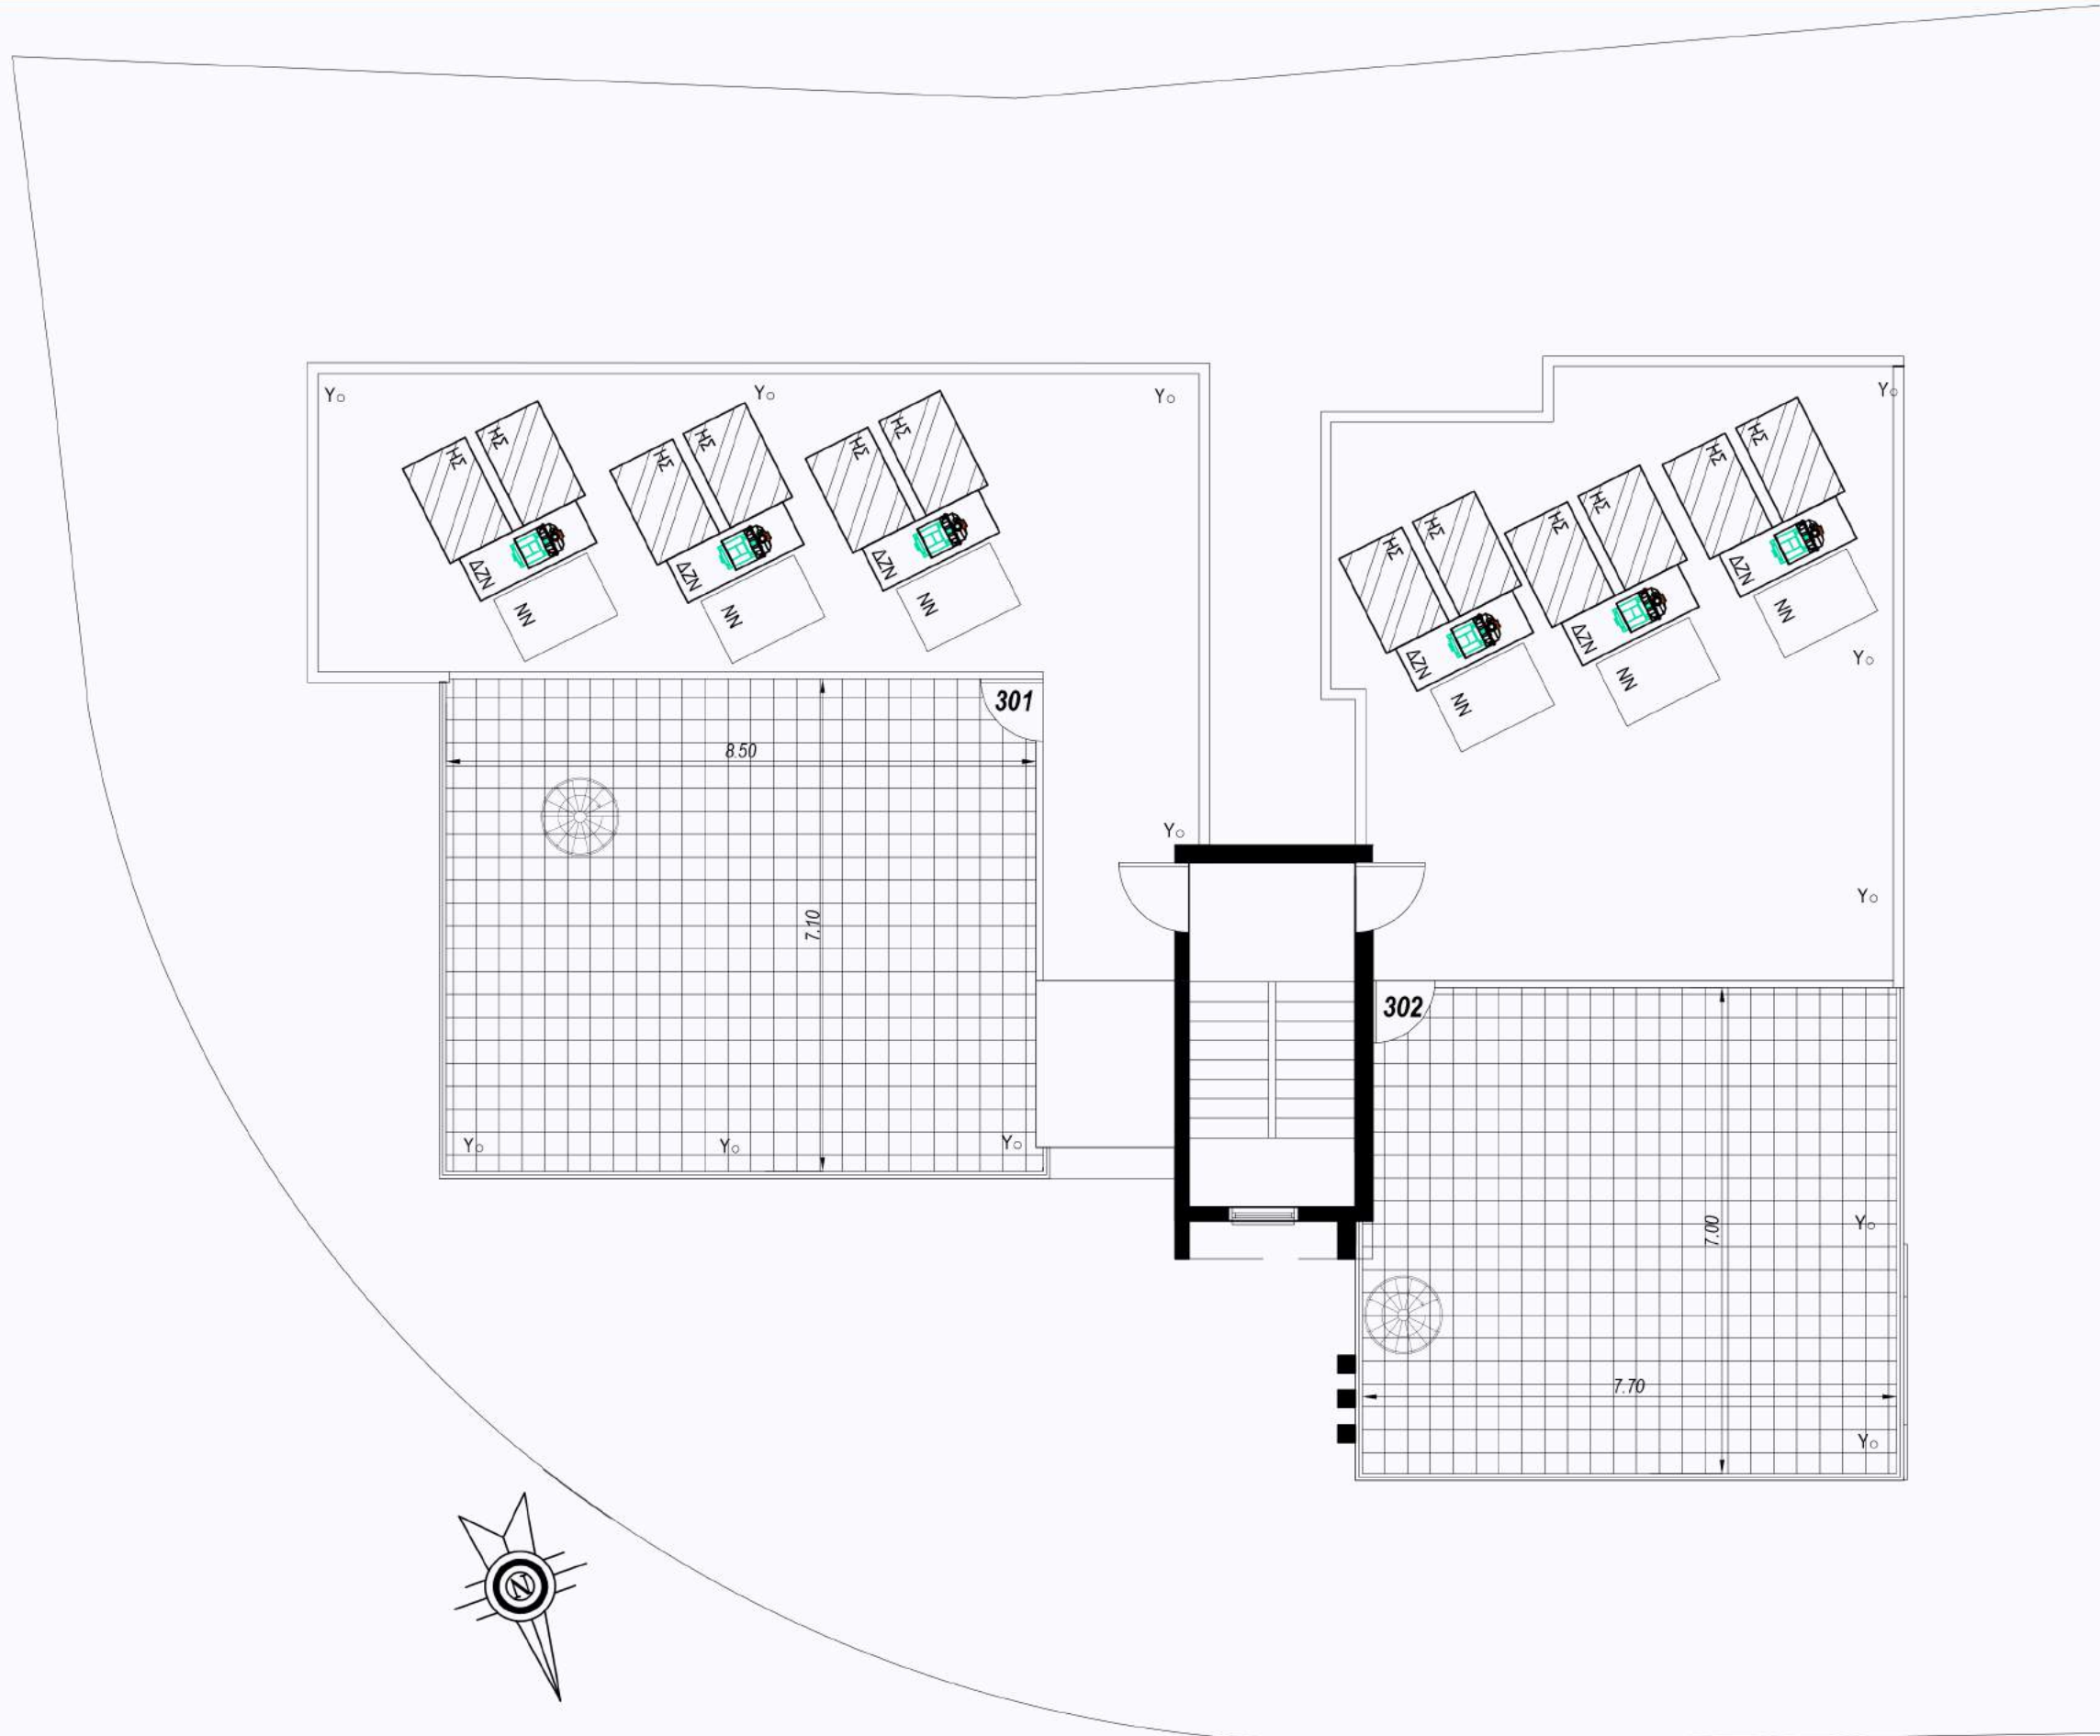



FLAT NO.	INTERIORS (m ²)	COVERED VERANDAS (m ²)	ROOF GARDEN (m ²)	STORAGE		PARKING SPACE (#)	COMMUNAL AREAS (m ²)	TOTAL COVERED (m ²)
				#	m ²			
1ST FLOOR								
F101	99.52	26.92	-	A6	5.76	P8	9.06	141.26
F102	100.12	26.47	-	A5	5.00	P7	9.06	140.65
2ND FLOOR								
F201	99.52	26.92	-	A4	5.00	P6	9.06	140.5
F202	100.12	26.47	-	A3	6.10	P4 & P5	9.06	141.75
3RD FLOOR								
F301	99.52	26.92	63	A2	6.10	P3	9.06	204.6
F302	100.12	26.47	55	A1	8.54	P1 & P2	9.06	199.19

Location-Map



47 Ayiou Georgiou, 3rd Floor
 P.O. BOX 12657, 2251
 Latsia, Nicosia, 2224 Cyprus
 Tel: 22486955
 Fax: 22488733

Email: info@cyview-developers.com
 Web: www.cyview-developers.com

